

Venue: 80 GREENWICH ST
NEW YORK, NY 10006

Scale: 1/2" = 1'-0"

DIRECTOR: REBECCA APARICIO
 SCENIC: GRAHAM KINDRED
 ASST SCENIC: JORDYN KRAMER
 PROPS: JORDYN KRAMER
 COSTUMES: TRISTAN RAINES
 LIGHTING: EMILY ATWOOD
 SOUND: DAVID M. LAWSON
 STAGE MANAGER: LARA SATO
 PRODUCTION MANAGER: LAURIE BROWN KINDRED



THIS DRAWING REPRESENTS VISUAL CONCEPTS AND CONSTRUCTION SUGGESTIONS ONLY. IT DOES NOT REPLACE THE KNOWLEDGE AND ADVICE OF A LICENSED STRUCTURAL ENGINEER. THE DESIGNER IS UNQUALIFIED TO DETERMINE THE STRUCTURAL APPROPRIATENESS OF THIS DESIGN AND WILL NOT ASSUME RESPONSIBILITY FOR IMPROPER ENGINEERING OR USE.

Date: 9/23/21
 Version: 4
 Revised By: EMILY ATWOOD
 Draft By: EMILY ATWOOD

VERSION 1	PRELIM
VERSION 2	SPECIALS NOTED, NEW POSITION CREATED
VERSION 3	NEW CYC ROW, BOOMS ADDED, GOBOS NOTED

Plate Title: LIGHT PLOT

Plate: 01

GENERAL NOTES


- PLEASE PROVIDE EXTRA GOBOS, AT FOCUS
- PLEASE PROVIDE 2 SPARE CIRCUITS ON UPSTAGE SIDE OF THE BAND STRUCTURE
- PLEASE PROVIDE SPARE CIRCUIT ON UPSTAGE SIDE OF THE TENT
- PLEASE HAVE ALL COLOR AND GOBOS LOADED BEFORE FOCUS
- ALL SUBSTITUTIONS TO BE DISCUSSED WITH THE DESIGNER
- PLEASE FEEL FREE TO CONTACT THE DESIGNER AT ANY TIME WITH QUESTIONS!
- THANK YOU!

CONTACT INFO:
 EMILY ATWOOD 315-281-7573
 ATWOODEMILY01@GMAIL.COM

GROUND ROW A DETAIL

DRAWN OUT OF PLACE FOR CLARITY

GROUND ROW A PLACED BETWEEN CYC AND SCRIM
 ETSIMATED 8'-08" FROM BACK WALL
 FINAL POSITION DETERMINED DURING FOCUS

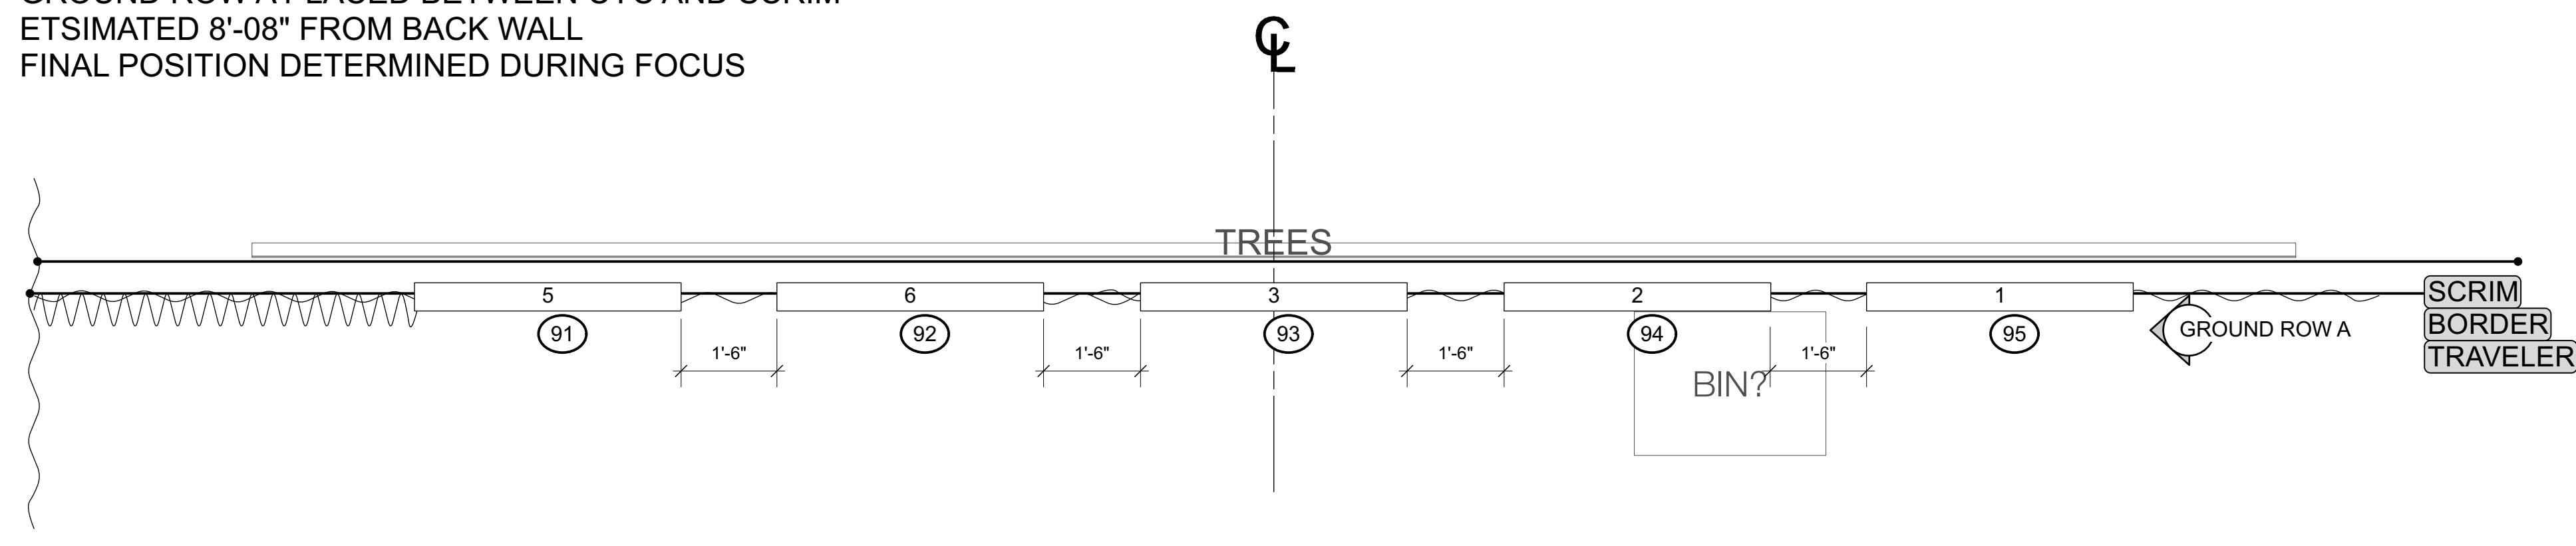


VECTORWORKS EDUCATIONAL VERSION

TENT DETAIL


DRAWN OUT OF PLACE FOR CLARITY

PLACED ALONG INSIDE, SPACED EVENLY BETWEEN OPENINGS

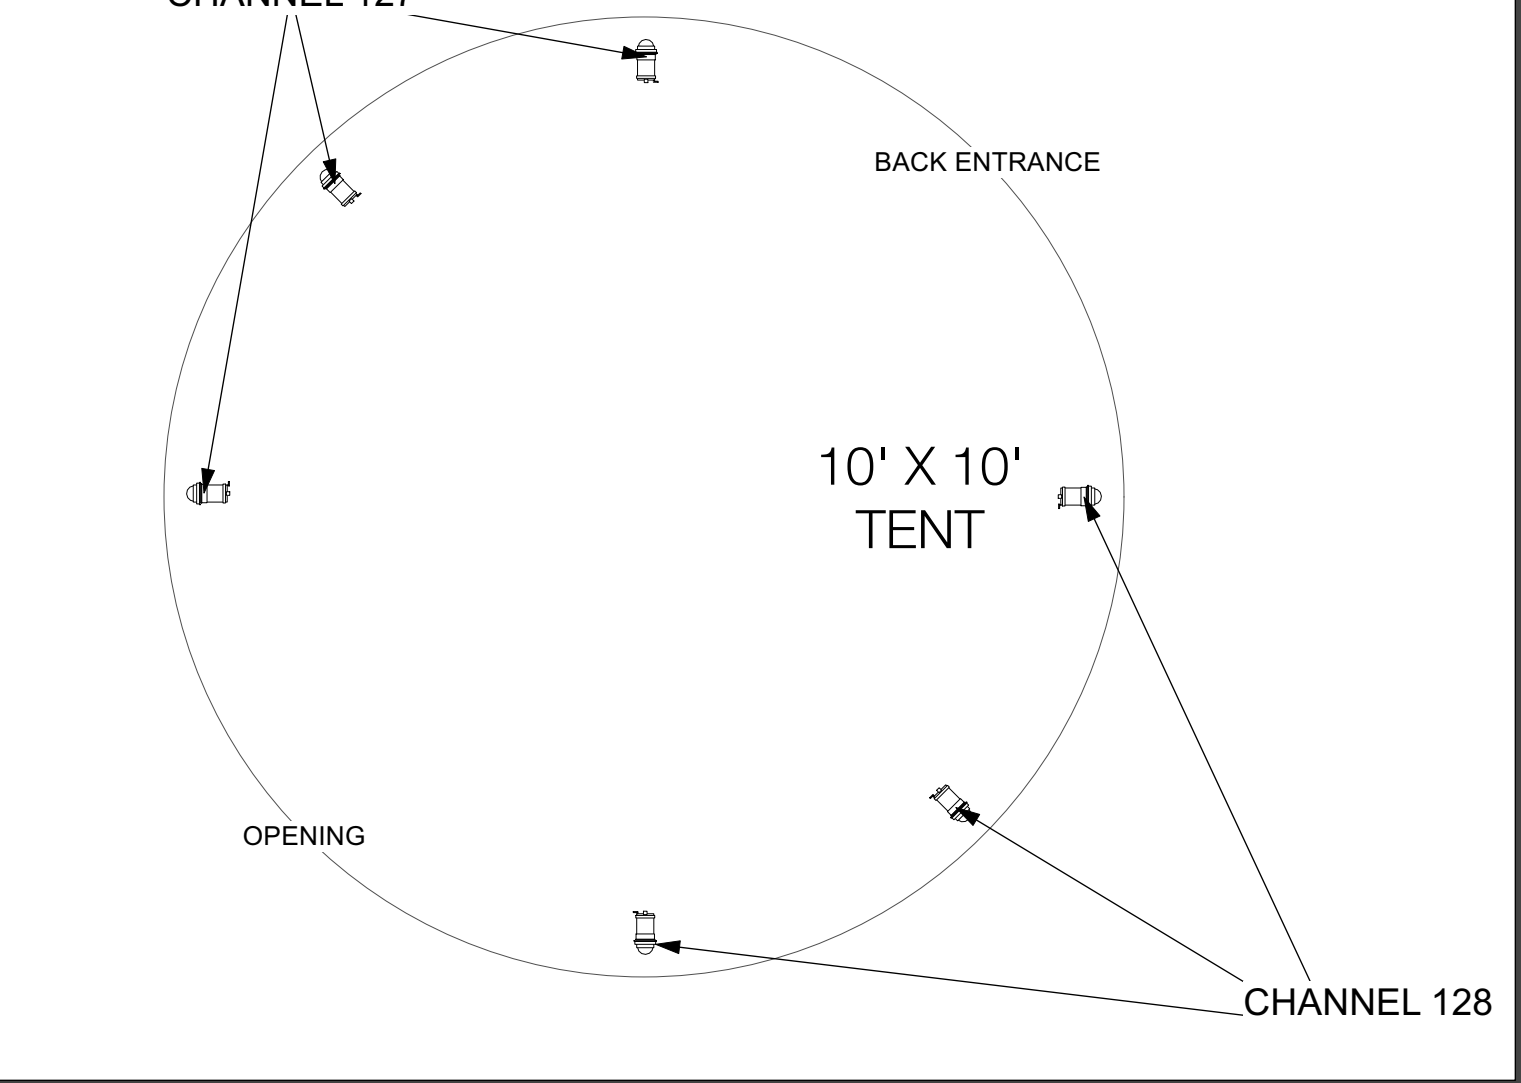

EXTRA TENT CHANNEL: 139

- S4 PAR EA 575w
- S4 26-deg 575w
- S4 36-deg 575w
- S4 50-deg 575w
- S4 LUSTR2 26-deg 171w
- S4 LUSTR2 50-deg 171w
- ELATION ARTISTE DAVINCI 470w
- MARTIN Stage Cyclo 54w
- MARTIN Stage Cyclo 54w

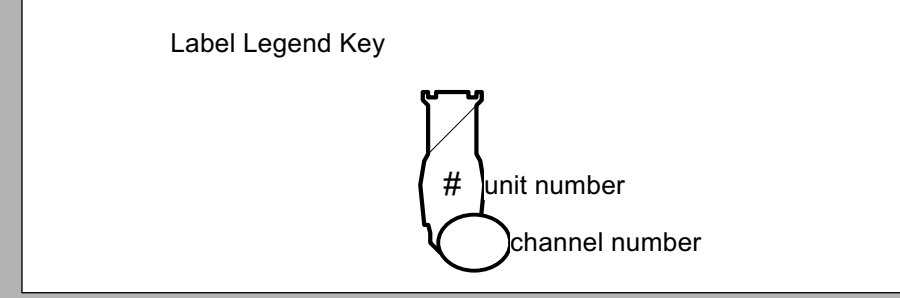

Venue: 80 GREENWICH ST
 NEW YORK, NY 10006

Scale: 1/2" = 1'-0"

- DIRECTOR: REBECCA APARICIO
- SCENIC: GRAHAM KINDRED
- ASST SCENIC: JORDYN KRAMER
- PROPS: JORDYN KRAMER
- COSTUMES: TRISTAN RAINES
- LIGHTING: EMILY ATWOOD
- SOUND: DAVID M. LAWSON
- STAGE MANAGER: LARA SATO
- PRODUCTION MANAGER: LAURIE BROWN KINDRED



THIS DRAWING REPRESENTS VISUAL CONCEPTS AND CONSTRUCTION SUGGESTIONS ONLY. IT DOES NOT REPLACE THE KNOWLEDGE AND ADVICE OF A LICENSED STRUCTURAL ENGINEER. THE DESIGNER IS UNQUALIFIED TO DETERMINE THE STRUCTURAL APPROPRIATENESS OF THIS DESIGN AND WILL NOT ASSUME RESPONSIBILITY FOR IMPROPER ENGINEERING OR USE.

Date: 9/23/21
 Version: 4
 Revised By: EMILY ATWOOD
 Draft By: EMILY ATWOOD

VERSION 1	PRELIM
VERSION 2	SPECIALS NOTED, NEW POSITION CREATED
VERSION 3	NEW CYC ROW, BOOMS ADDED, GOBOS NOTED
VERSION 4	UPDATED LENSES, CHANNEL #S FOR SPECIALS, FESTOONS


Plate Title: **BOOMS, DECK, AND PRACTICALS**

Plate: **02**

GROUND ROW B DETAIL


DRAWN OUT OF PLACE FOR CLARITY

GROUND ROW B PLACED BEHIND CYC
 FINAL PLACEMENT DETERMINED DURING FOCUS

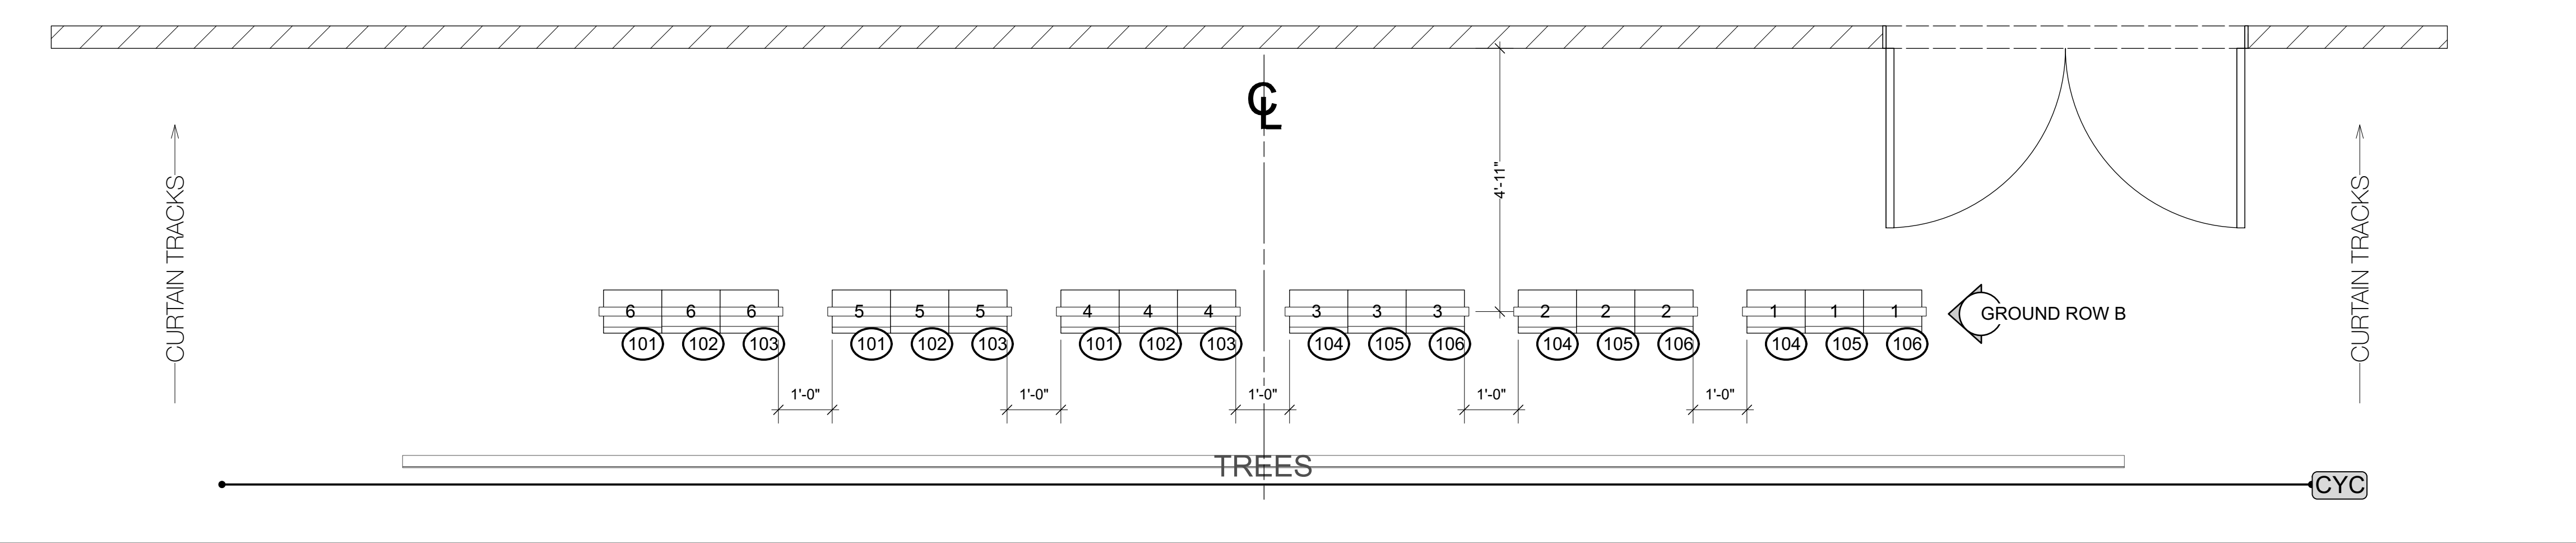

FIREPIT DETAIL

DRAWN OUT OF PLACE FOR CLARITY

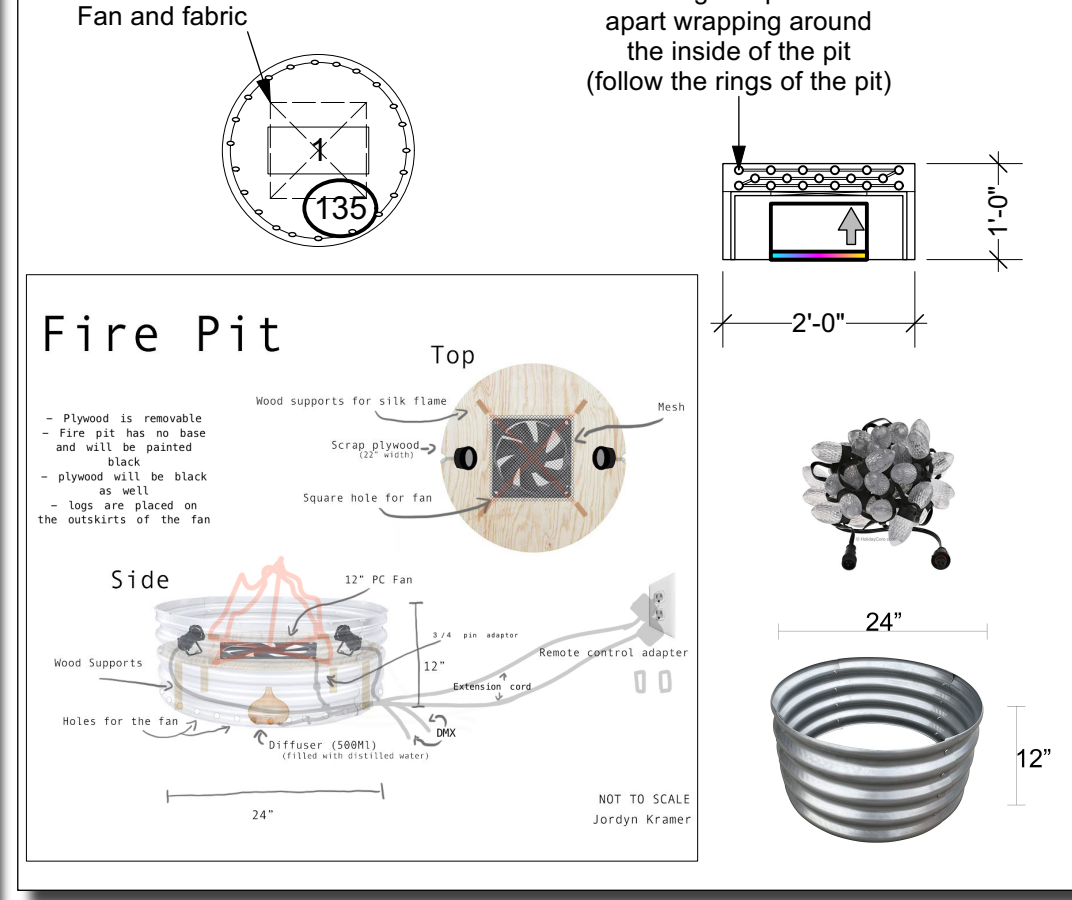


FESTOON DETAIL

140 BAND TO BOOM
 141 TENT TO BOOM

BOOM/ TAILDOWN DETAIL

DRAWN OUT OF PLACE FOR CLARITY

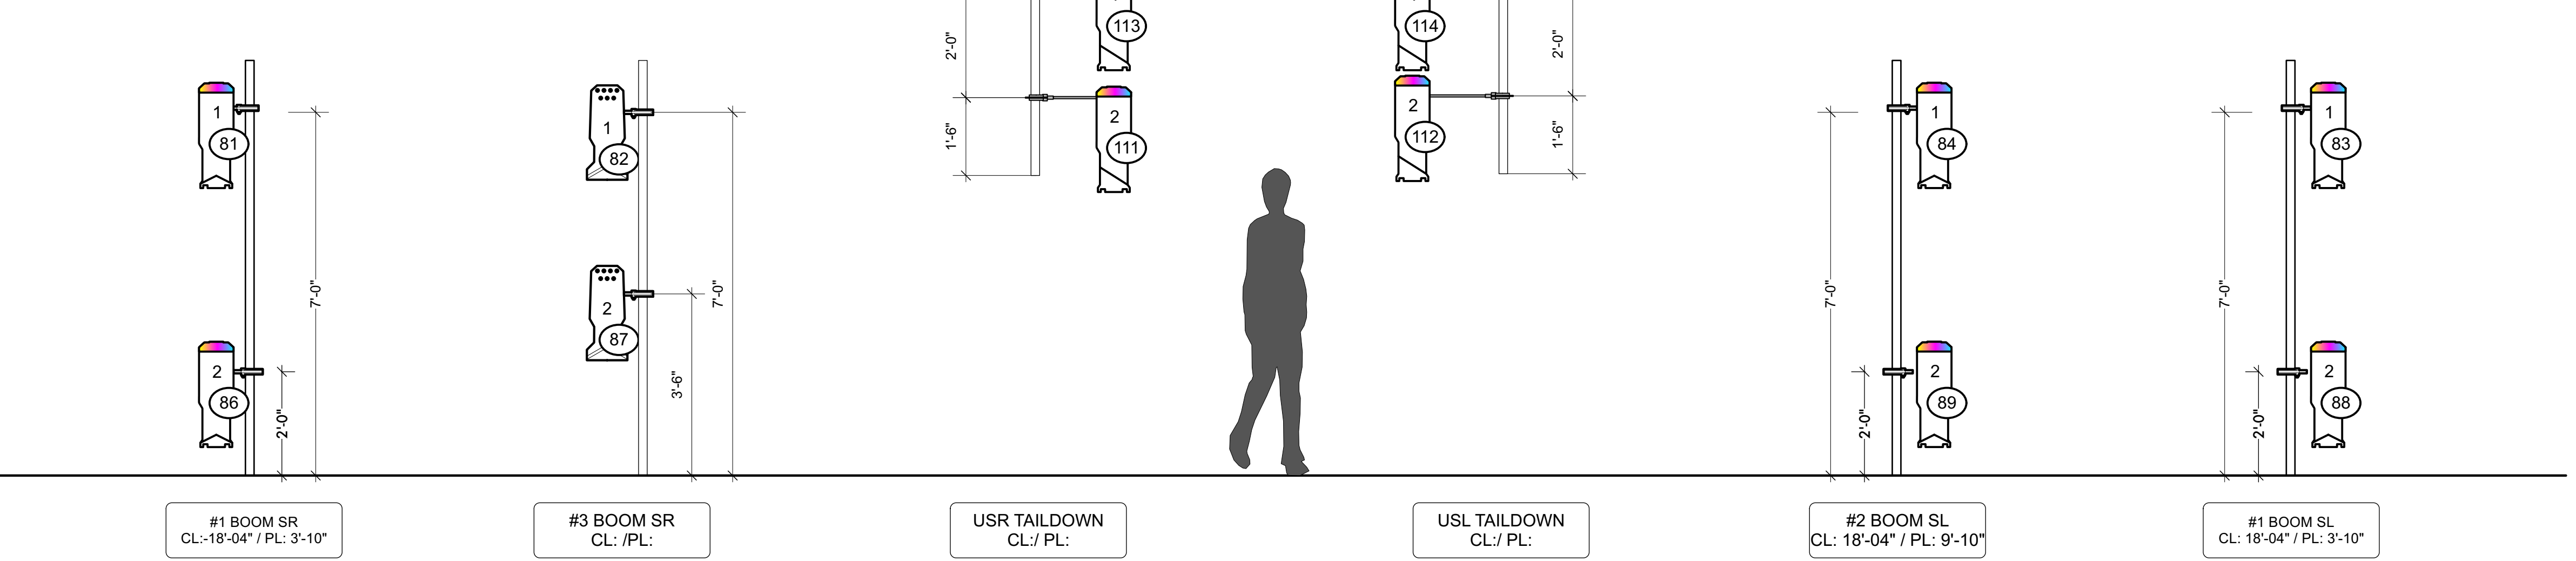

GENERAL NOTES

- PLEASE PROVIDE EXTRA GOBOS, AT FOCUS
 - PLEASE PROVIDE 2 SPARE CIRCUITS ON UPSTAGE SIDE OF BAND STRUCTURE
 - PLEASE PROVIDE SPARE CIRCUIT ON UPSTAGE SIDE OF THE TENT
 - PLEASE HAVE ALL COLOR AND GOBOS LOADED BEFORE FOCUS
 - ALL SUBSTITUTIONS TO BE DISCUSSED WITH THE DESIGNER
 - PLEASE FEEL FREE TO CONTACT THE DESIGNER AT ANY TIME WITH QUESTIONS!
 - THANK YOU!
- CONTACT INFO:
 EMILY ATWOOD 315-281-7573
 ATWOODEMILY01@GMAIL.COM

VECTORWORKS EDUCATIONAL VERSION